



Corral Construction Requirements



For more information about our company, please visit us at:

waltersrecycling.com




2830 101st Ave NE | Blaine, MN | 55449 | (763) 780-8464

Providing Services for: Residential | Commercial | Roll-off | Compactors
Trash | Recycling | Yard Waste | Organics

CORRAL CONSTRUCTION REQUIREMENTS FOR

One — 2 Cubic Yard Container

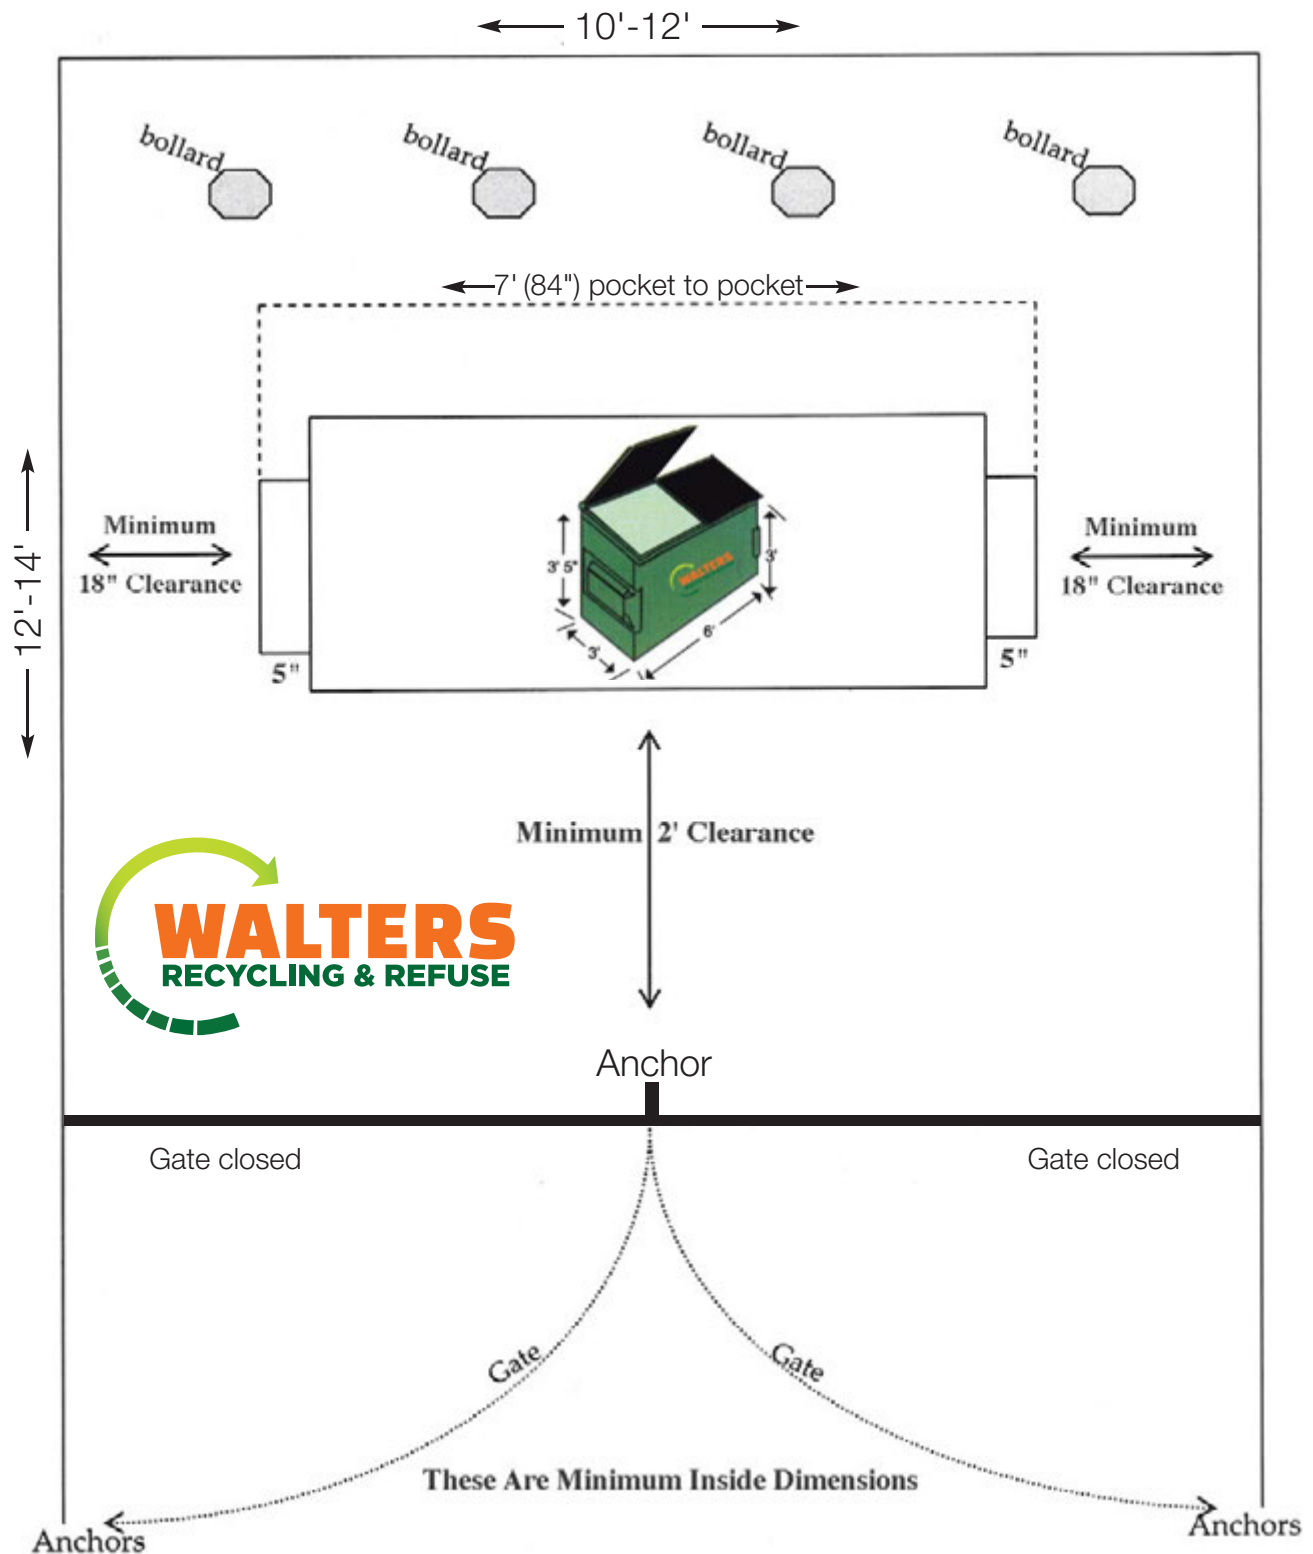


For more information contact your Walters Sales Representative

CORRAL CONSTRUCTION REQUIREMENTS FOR

Two — 2 Cubic Yard Containers


← 20' →

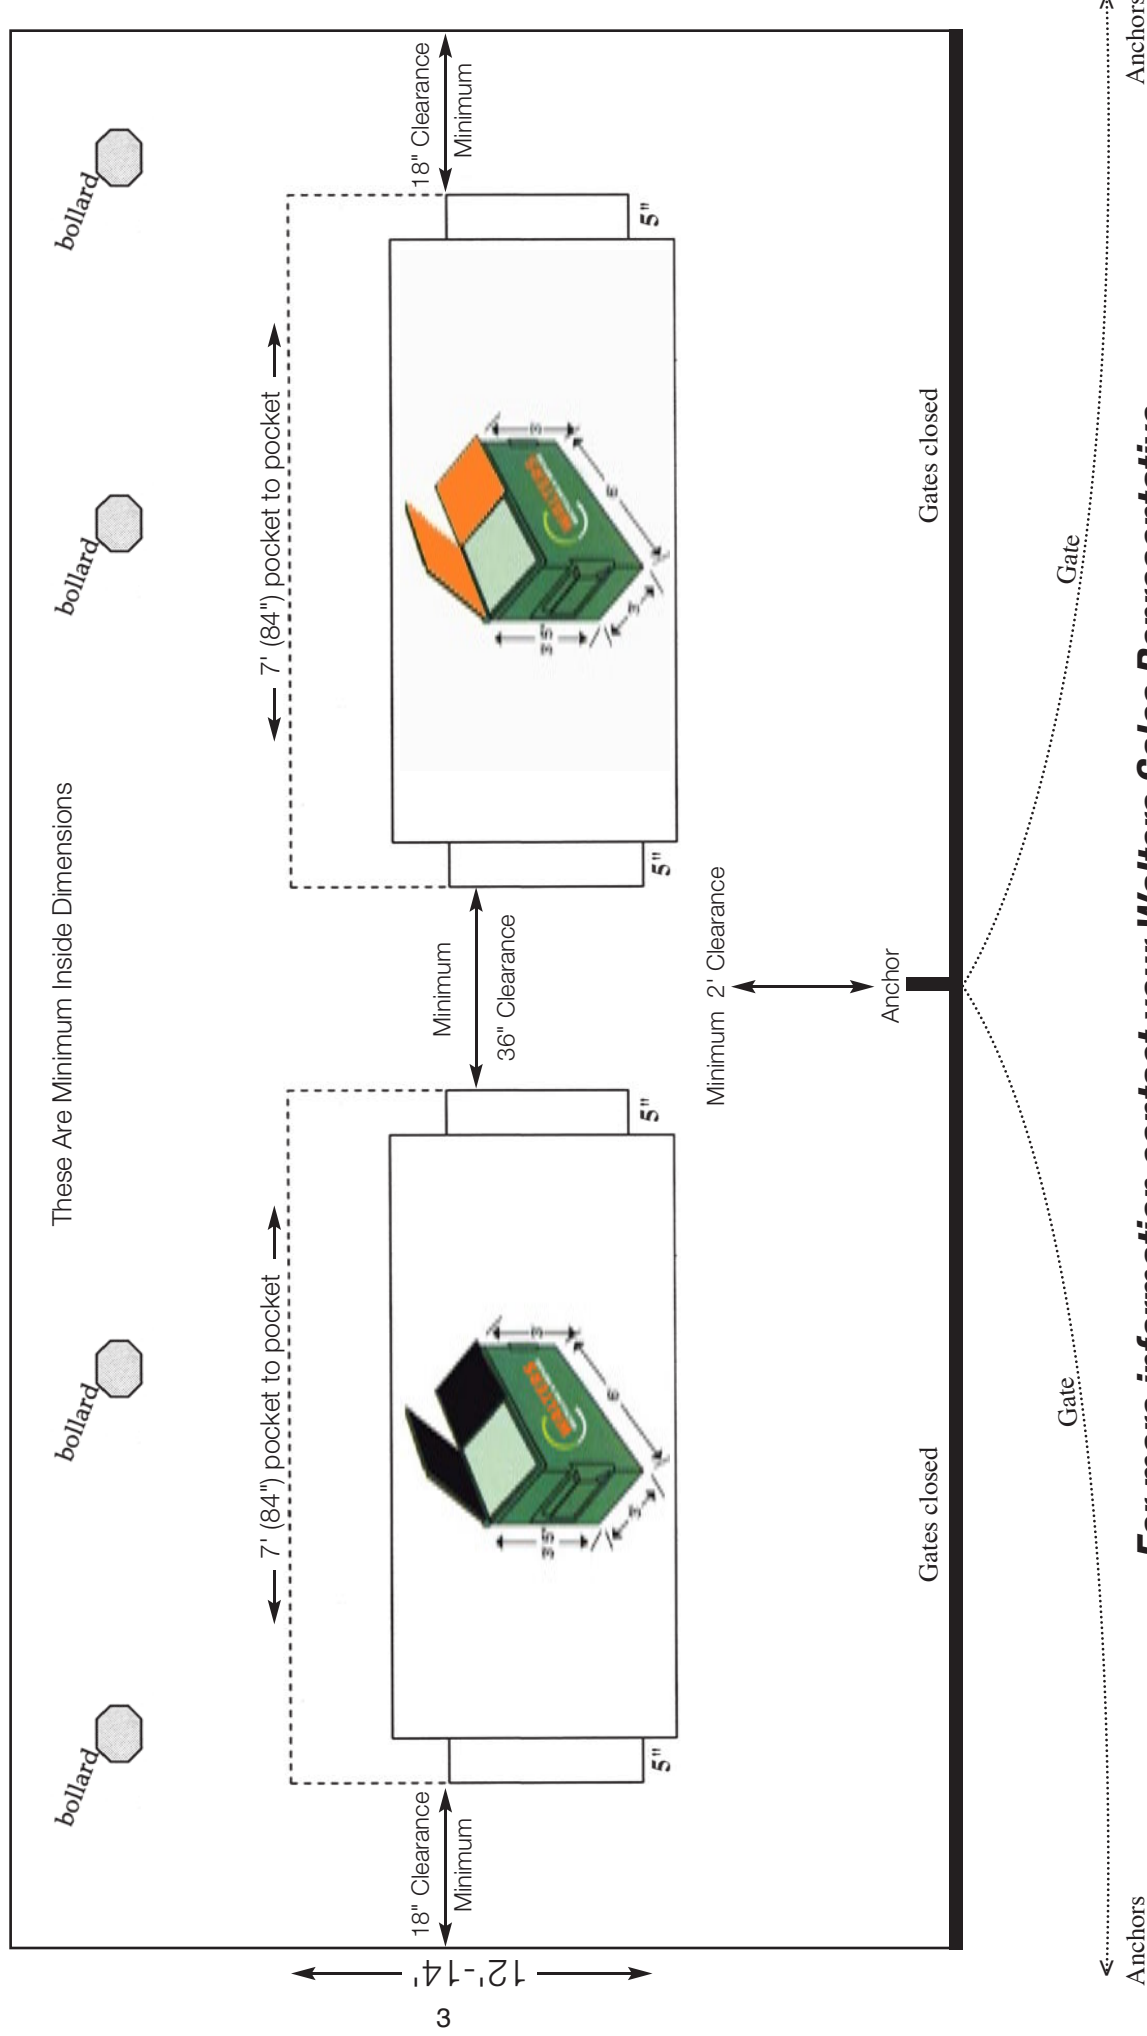

For more information contact your Walters Sales Representative

CORRAL CONSTRUCTION REQUIREMENTS FOR

One — 4 Cubic Yard Container

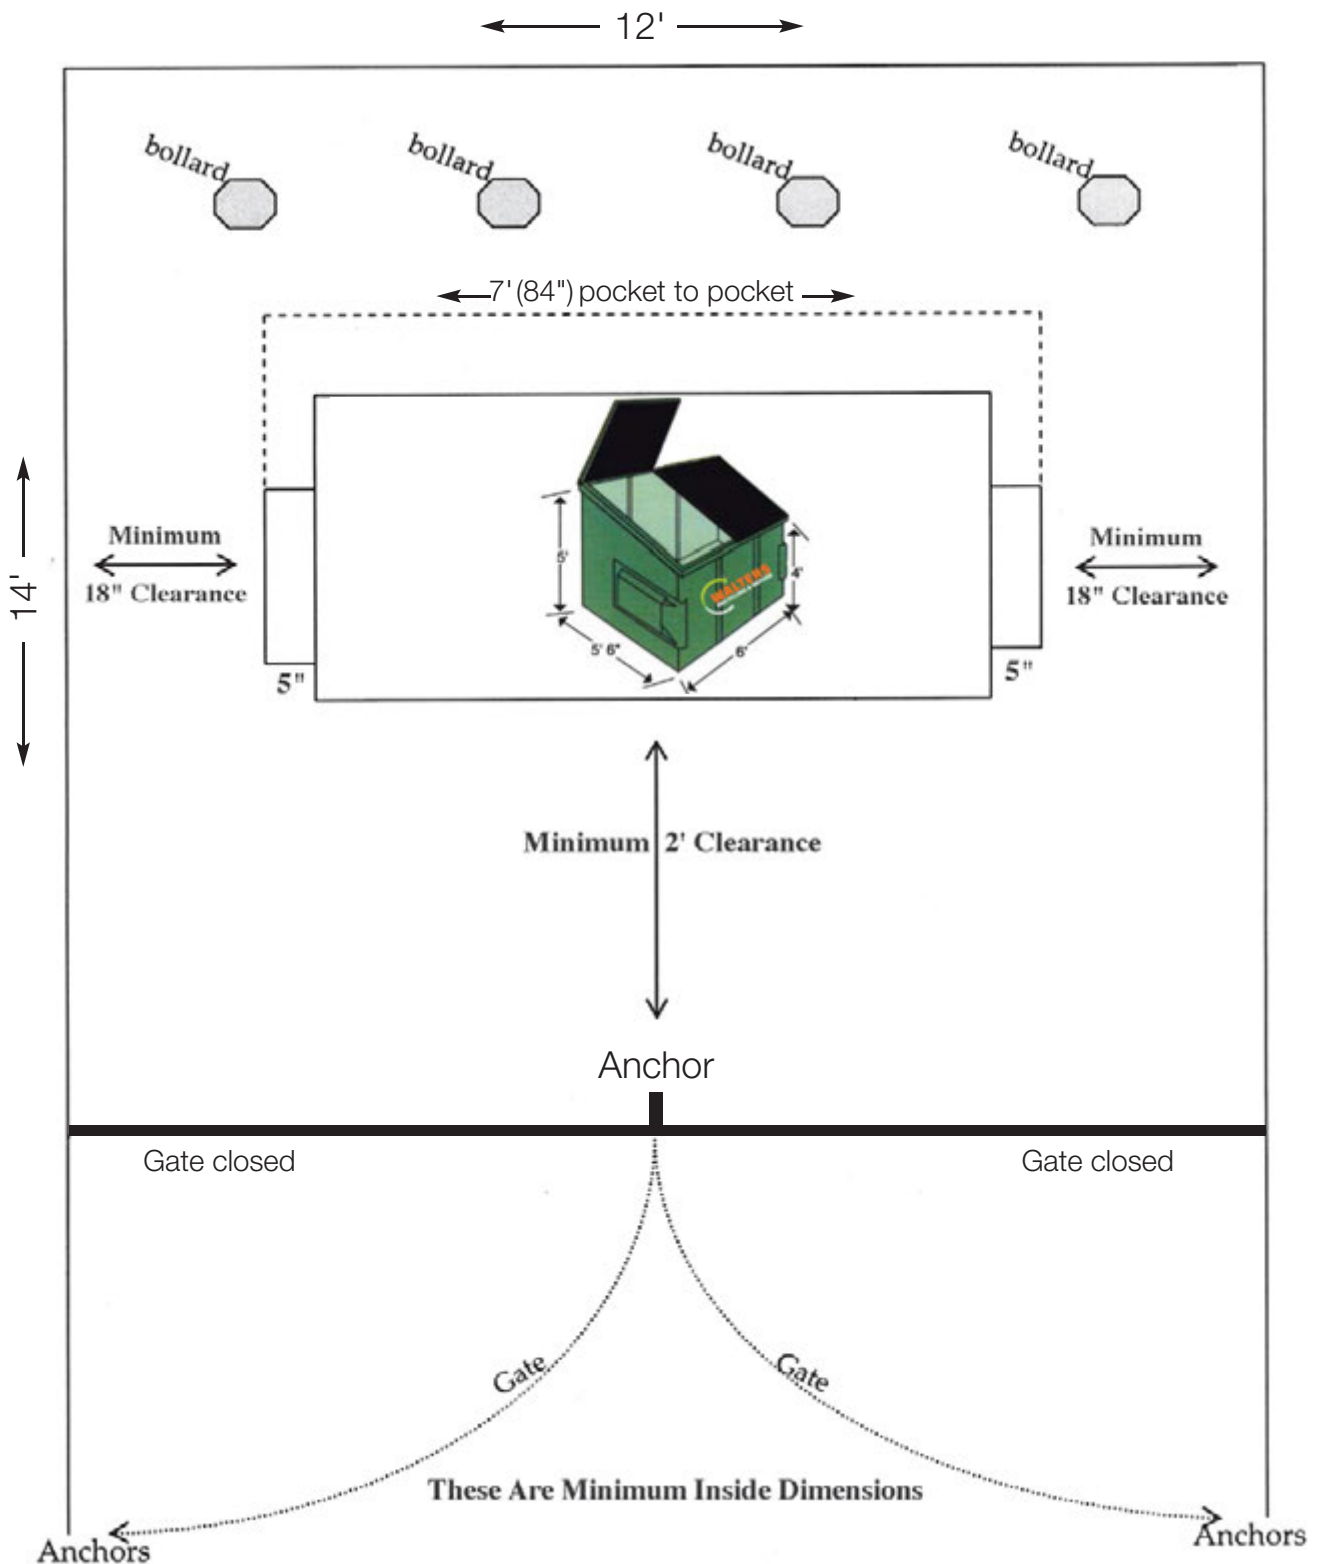


For more information contact your Walters Sales Representative

Two — 4 Cubic Yard Containers




CORRAL CONSTRUCTION REQUIREMENTS FOR

One — 6 Cubic Yard Container

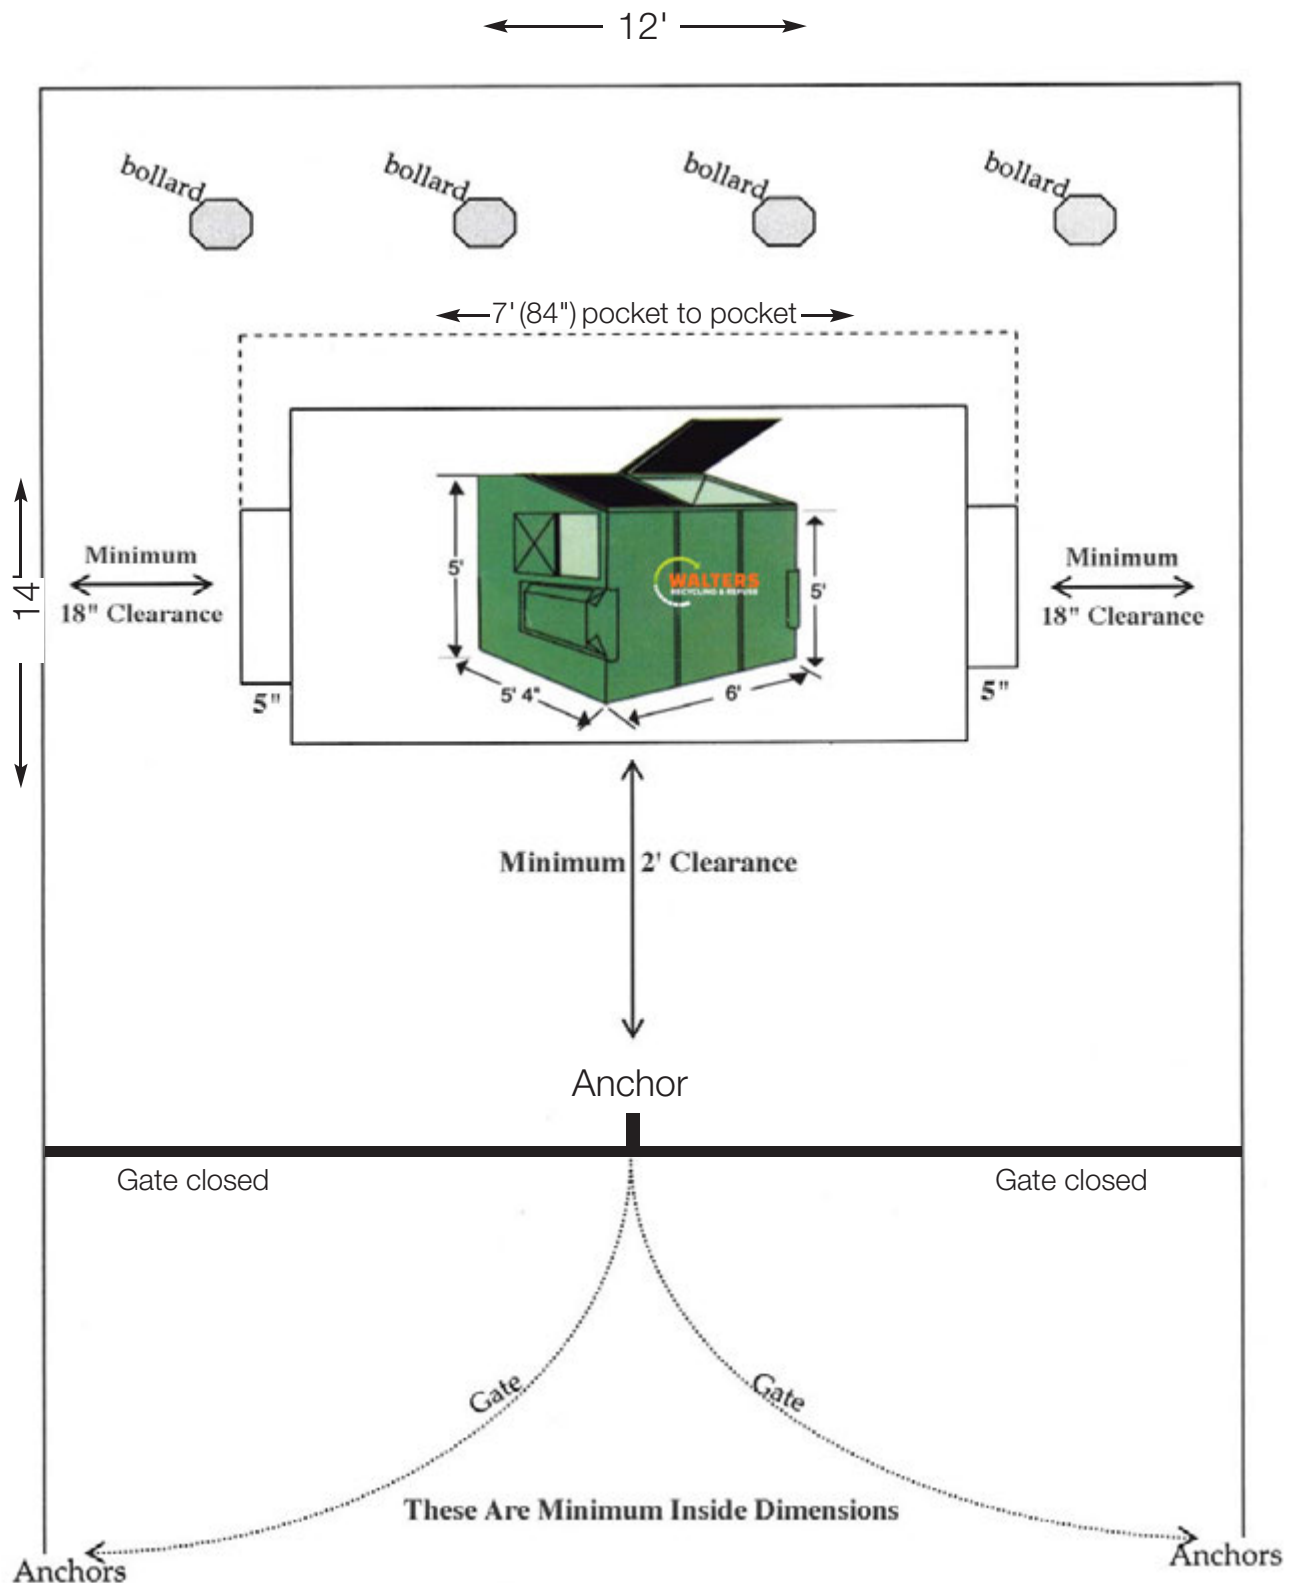

For more information contact your Walters Sales Representative

Two — 6 Cubic Yard Containers

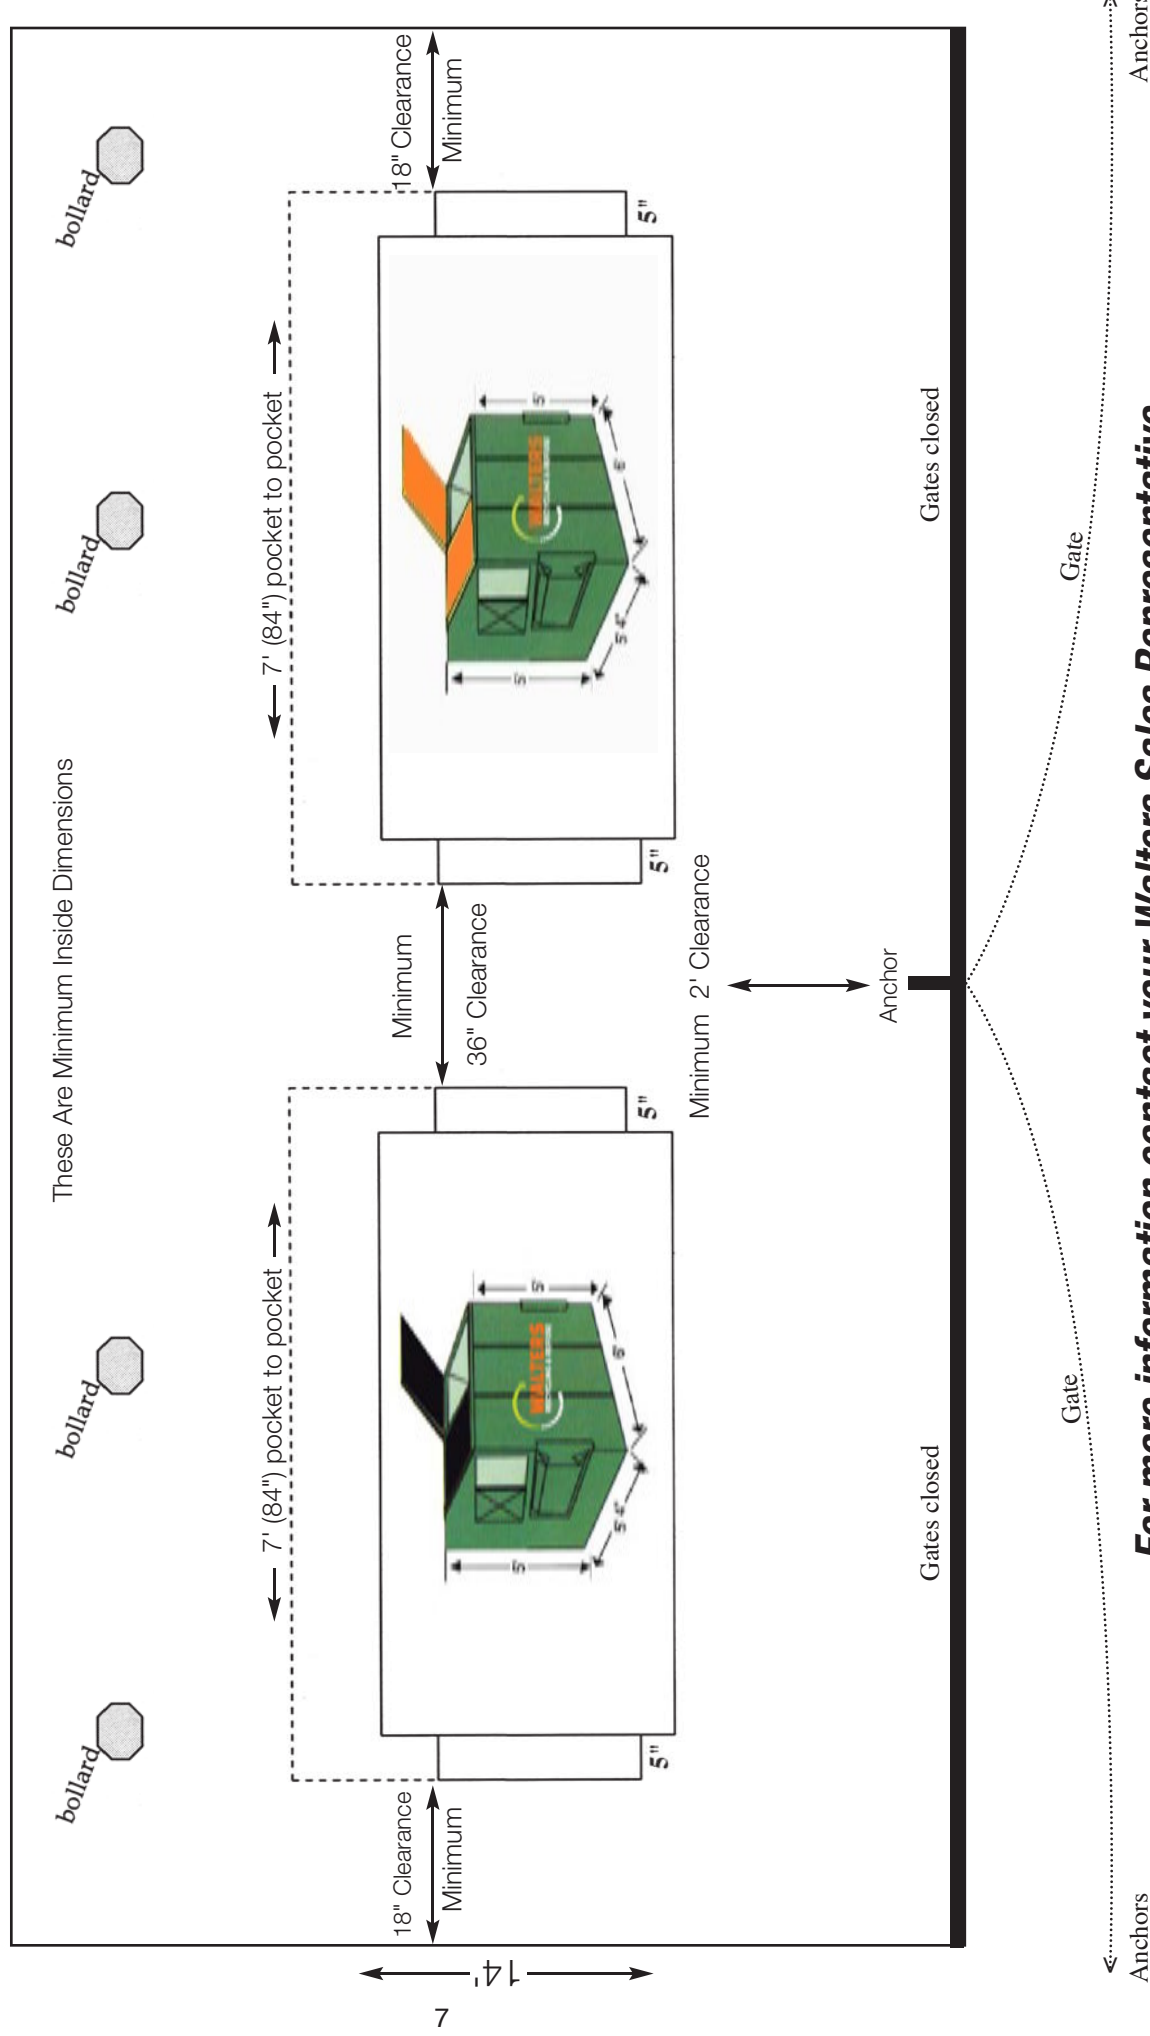

For more information contact your Walters Sales Representative


One — 8 Cubic Yard Container



CORRAL CONSTRUCTION REQUIREMENTS FOR


Two — 8 Cubic Yard Containers

← 20' →

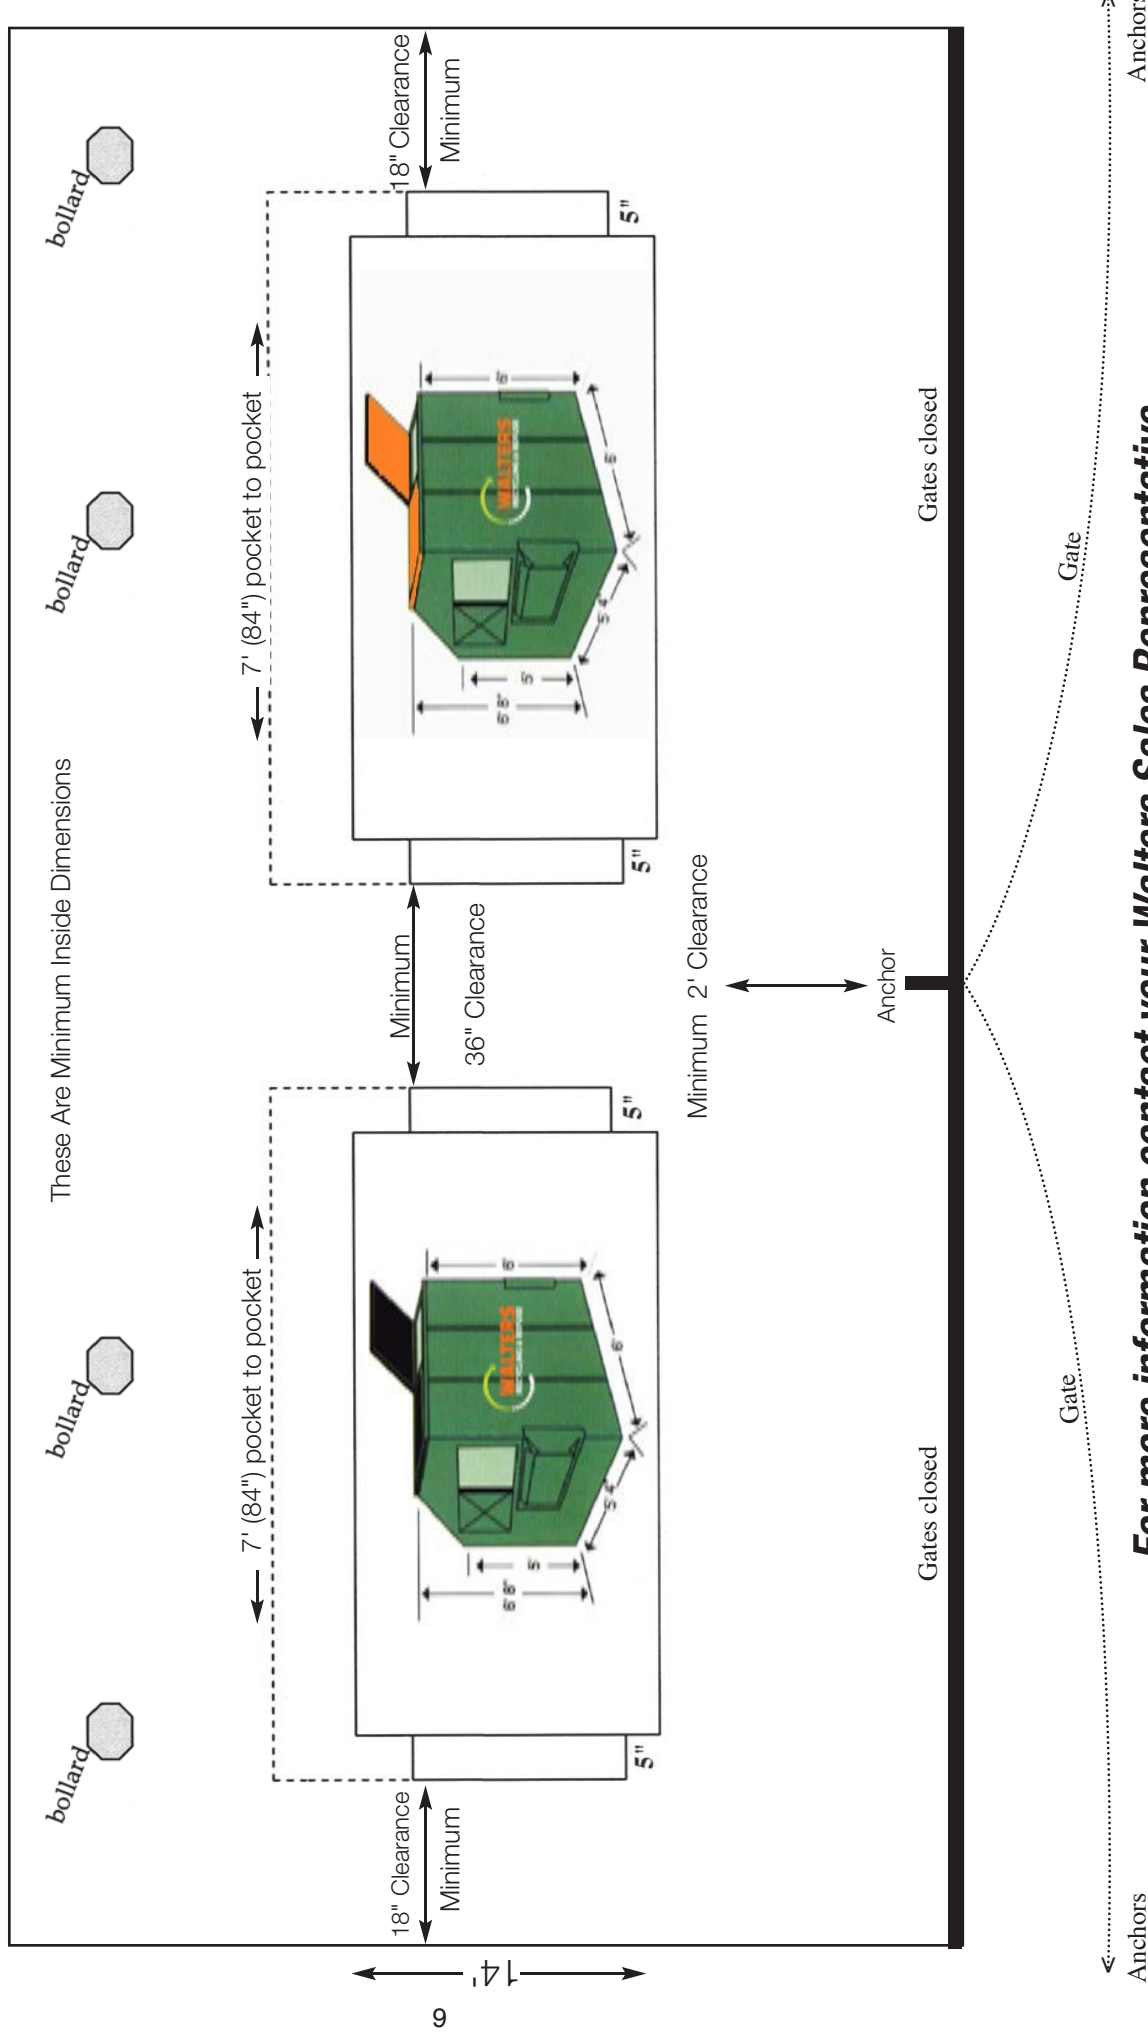


For more information contact your Walters Sales Representative

Front Load Container Specifications

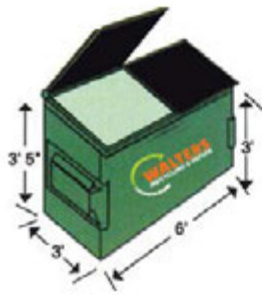

2 YARD

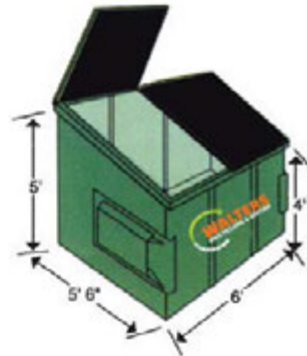

4 YARD




6 YARD




6 YARD SLANT




8 YARD

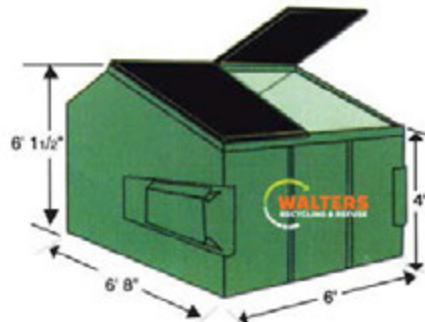

8 YARD SLANT

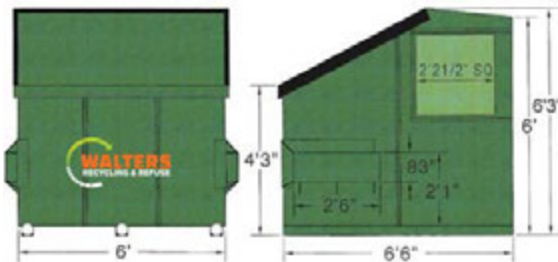

8 YARD SLANT SIDE DOOR

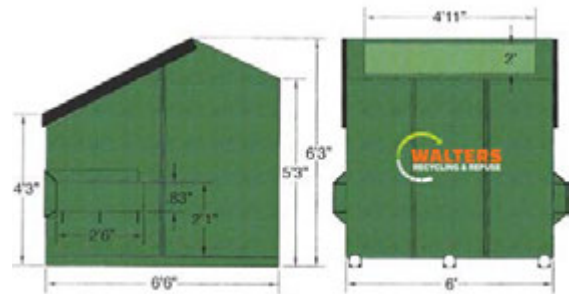


8 YARD FR. SLANT DOCK




COLLECTION VEHICLE CONFIGURATION

Note: Approximate specifications subject to change.

Front Load Recycle Container Specifications

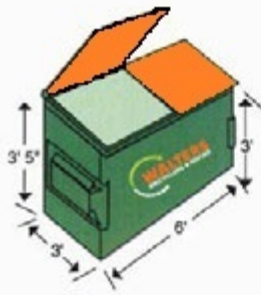

2 YARD

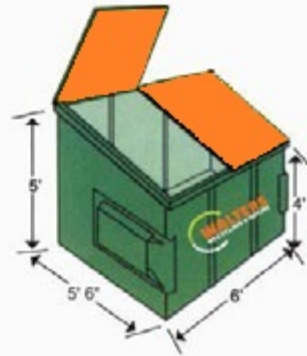

4 YARD




6 YARD



6 YARD SLANT




8 YARD

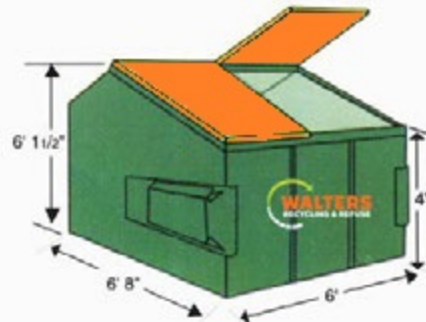

8 YARD SLANT



8 YARD SLANT SIDE DOOR

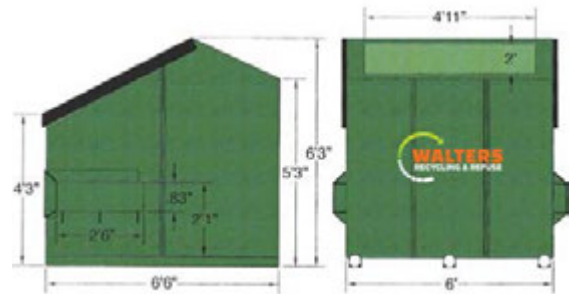


8 YARD FR. SLANT DOCK




COLLECTION VEHICLE CONFIGURATION

Note: Approximate specifications subject to change.


Roll Off Container Specifications

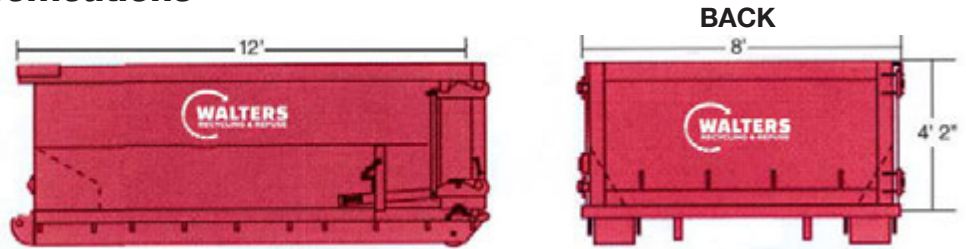


10 YARD OPEN TOP

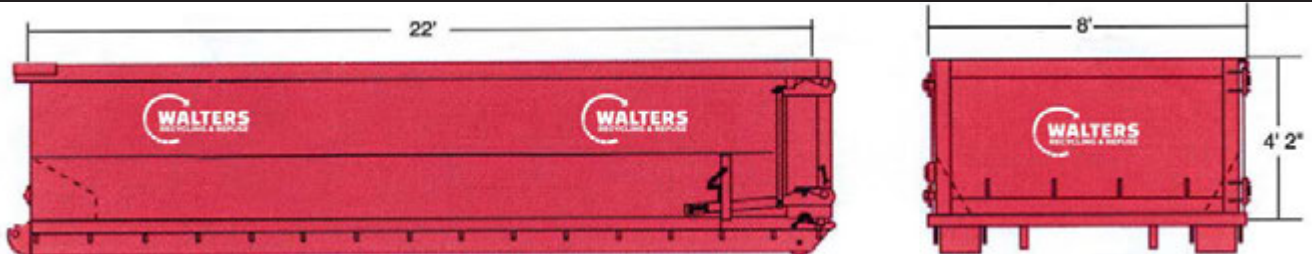


20 YARD OPEN TOP

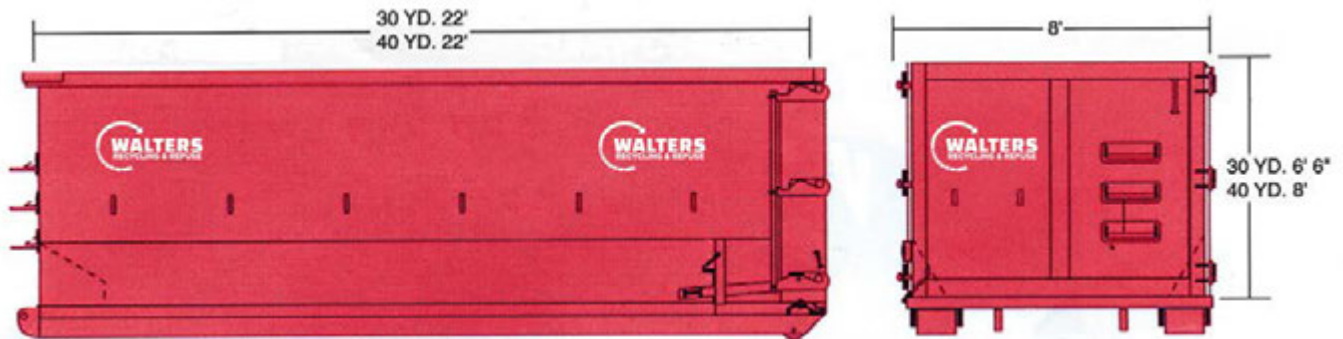

30 & 40 YARD OPEN TOP

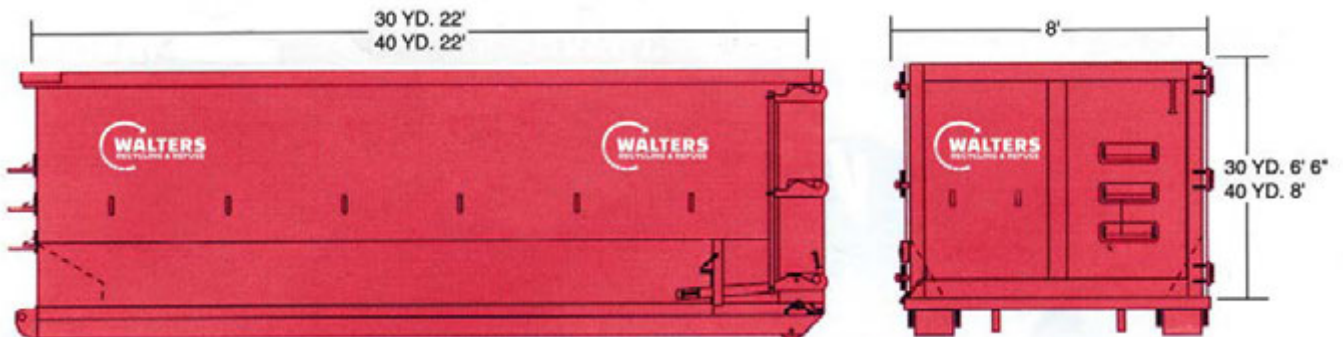

35 & 40 YARD COMPACTOR

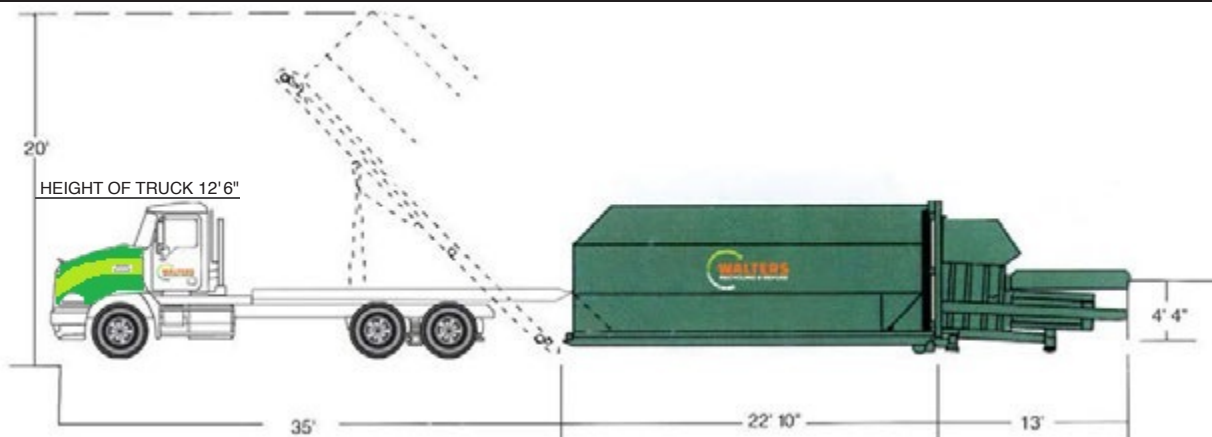

ROLL OFF VEHICLE CONFIGURATION

Note: Approximate specifications subject to change.